



**STRANSKY  
PROPERTIES**

STRANSKYPROPERTIES.COM 210-254-7700

## THE RIDGE IN HONDO



- The address is 712A - 740 18th St. in Hondo, Texas 78861
- There are two buildings on the property. The first one built in 2010 and is 7,916 sq. ft. The second building was built in 2014 and is 4,591 sq. ft.
- Both buildings have ADA ACCESSIBILITY.
- The two buildings sit on approximately 0.7 tenths of an acre.
- Directly across from HEB.
- Property fronts three different streets, 18th St., Avenue G, & Avenue H.
- Building 1 is 100% occupied and has three tenants.
- Genoa Healthcare which occupies 4,620 total sq. ft.
- Turquoise & Tequila which occupies 1,000 sq. ft.
- Versa Integrity Group which occupies 2,296 sq. ft.
- Gross rents off those three tenants for 2020 is \$147,494.
- Total square footage of both buildings is 12,507 square feet.



**STRANSKY**  
PROPERTIES

**THE RIDGE IN HONDO**  
0.7 AC. - 30,492sq. ft.



*BUILDING #1*  
*7,916 sq. ft.*






*BUILDING #2*  
*4,591 sq. ft.*





**STRANSKY**  
PROPERTIES


# THE RIDGE IN HONDO FRONT ELEVATION

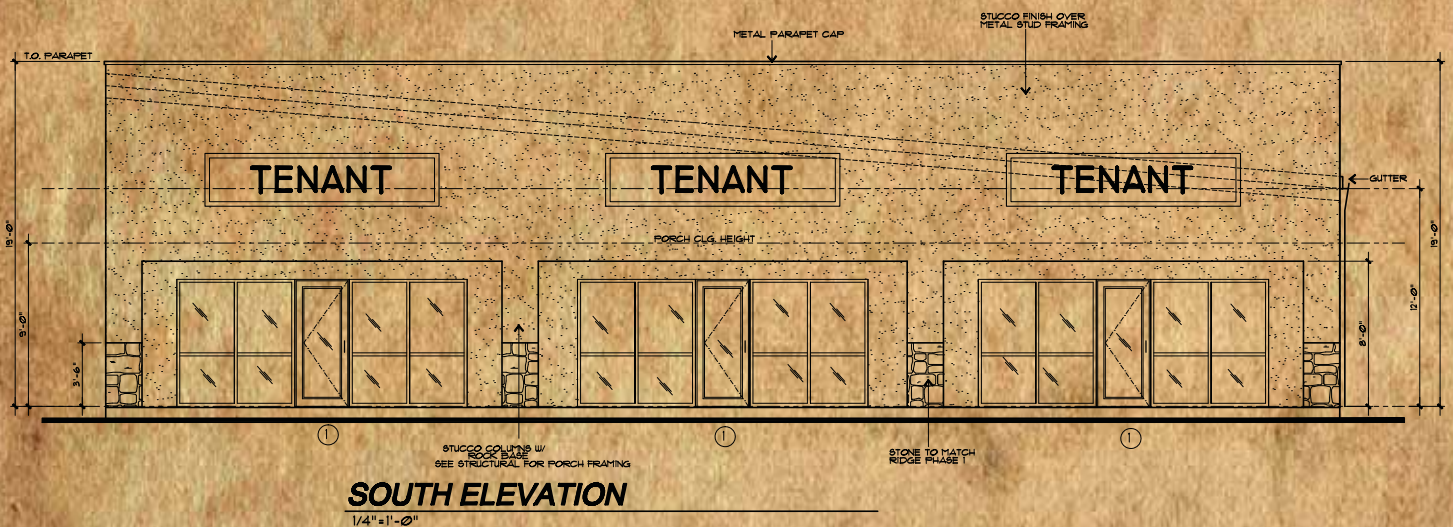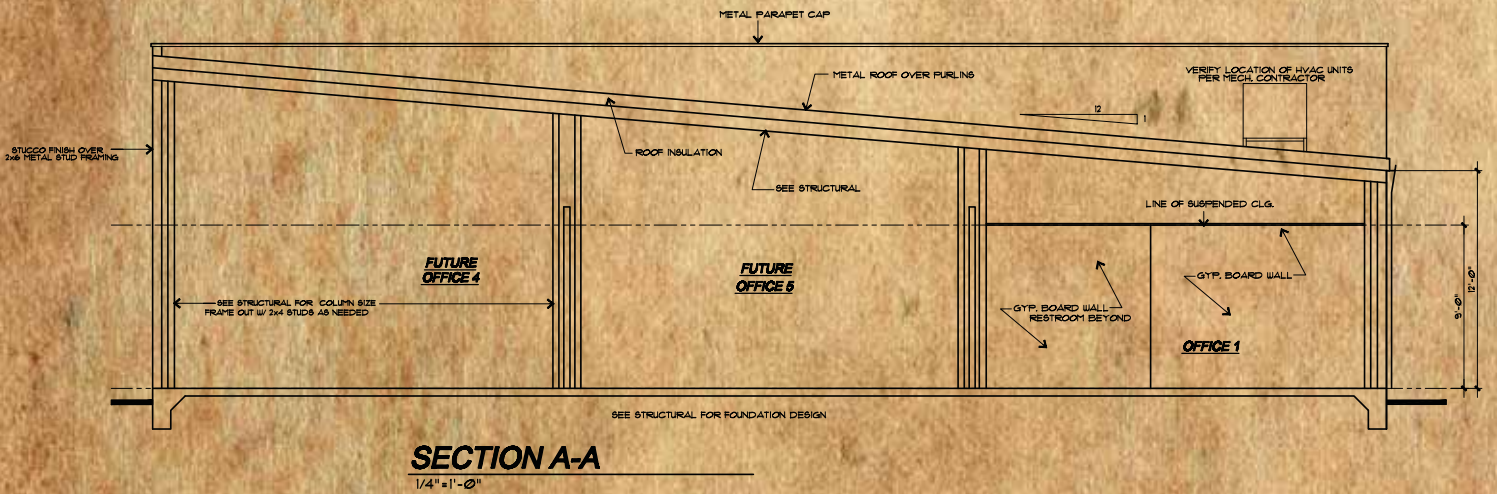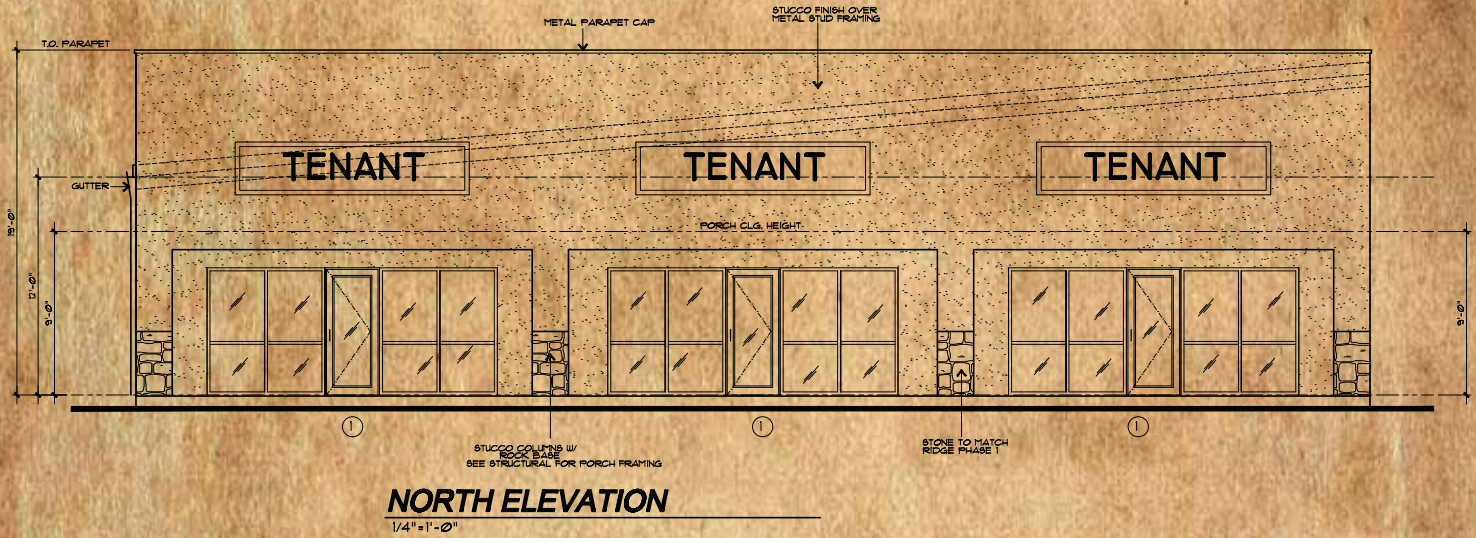



**STRANSKY**  
PROPERTIES

# THE RIDGE IN HONDO 0.7 AC. - 30,492sq. ft. Ground Survey

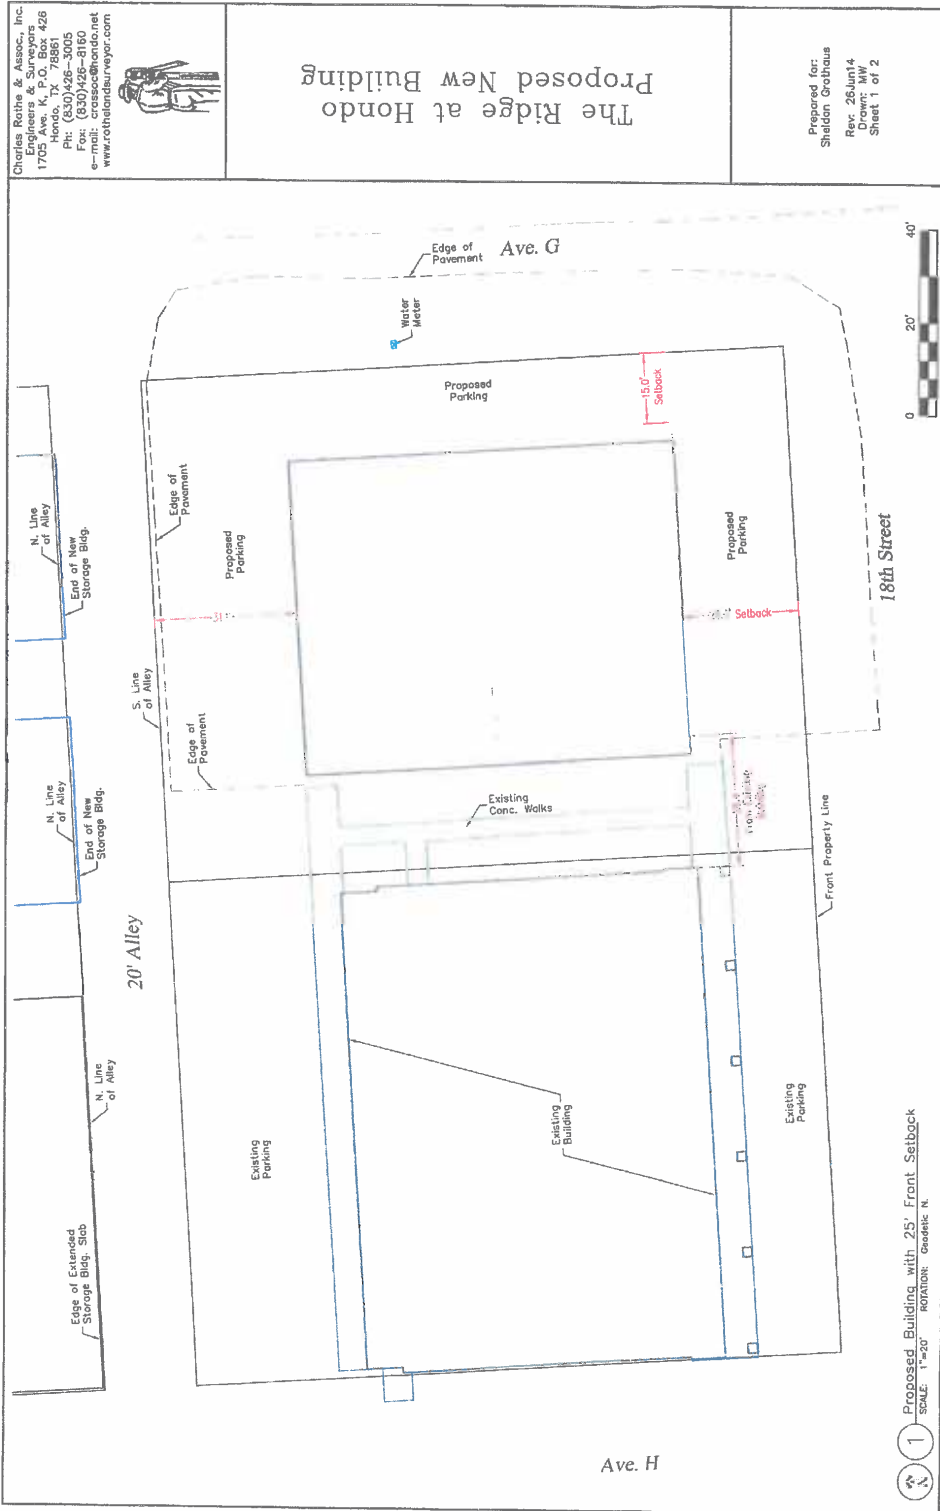

Charles Reithe & Assoc., Inc.  
Engineers & Surveyors  
1705 Ave. K, P.O. Box 428  
Hondo, TX 78861  
Ph: (830) 426-2100  
Fax: (830) 426-2100  
e-mail: crassoc@hondo.net  
www.rothlandsurveyor.com

The Ridge at Hondo  
Proposed New Building

Prepared for:  
Sheldon Grabhaus  
Rev. 26Jun14  
Drawn: MW  
Sheet 1 of 2


1 Proposed Building with 25' Front Setback  
SCALE: 1"=20' ROTATION: Geodetic N.



# THE RIDGE IN HONDO

## Building 2

### Floorplan

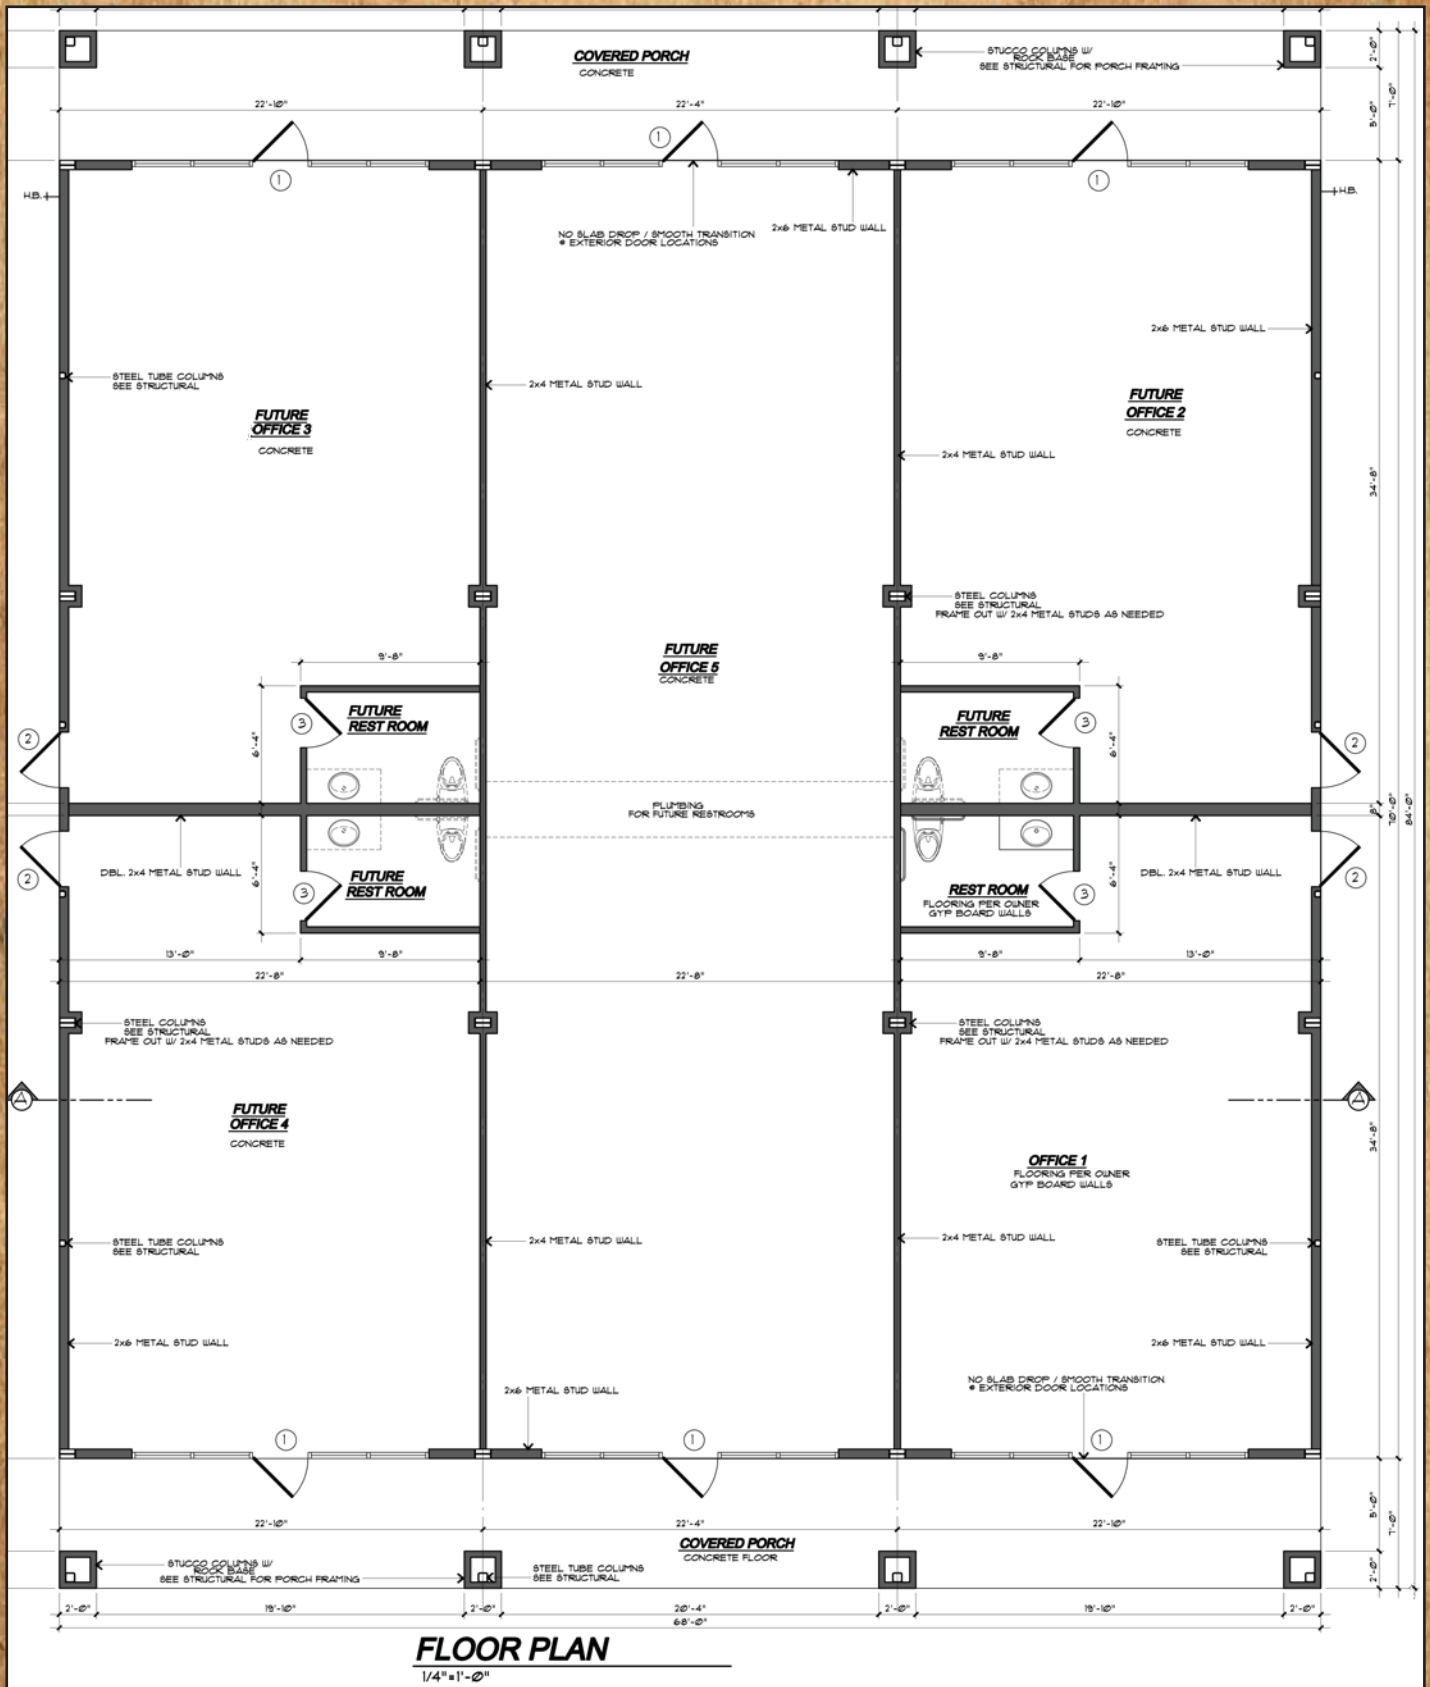



**STRANSKY**  
PROPERTIES

# THE RIDGE IN HONDO

## Building 2

### Open Space





# Information About Brokerage Services

Texas law requires all real estate license holders to give the following information about brokerage services to prospective buyers, tenants, sellers and landlords.



### TYPES OF REAL ESTATE LICENSE HOLDERS:

- A **BROKER** is responsible for all brokerage activities, including acts performed by sales agents sponsored by the broker.
- A **SALES AGENT** must be sponsored by a broker and works with clients on behalf of the broker.

### A BROKER'S MINIMUM DUTIES REQUIRED BY LAW (A client is the person or party that the broker represents):

- Put the interests of the client above all others, including the broker's own interests;
- Inform the client of any material information about the property or transaction received by the broker;
- Answer the client's questions and present any offer to or counter-offer from the client; and
- Treat all parties to a real estate transaction honestly and fairly.

### A LICENSE HOLDER CAN REPRESENT A PARTY IN A REAL ESTATE TRANSACTION:

**AS AGENT FOR OWNER (SELLER/LANDLORD):** The broker becomes the property owner's agent through an agreement with the owner, usually in a written listing to sell or property management agreement. An owner's agent must perform the broker's minimum duties above and must inform the owner of any material information about the property or transaction known by the agent, including information disclosed to the agent or subagent by the buyer or buyer's agent.

**AS AGENT FOR BUYER/TENANT:** The broker becomes the buyer/tenant's agent by agreeing to represent the buyer, usually through a written representation agreement. A buyer's agent must perform the broker's minimum duties above and must inform the buyer of any material information about the property or transaction known by the agent, including information disclosed to the agent by the seller or seller's agent.

**AS AGENT FOR BOTH - INTERMEDIARY:** To act as an intermediary between the parties the broker must first obtain the written agreement of *each party* to the transaction. The written agreement must state who will pay the broker and, in conspicuous bold or underlined print, set forth the broker's obligations as an intermediary. A broker who acts as an intermediary:

- Must treat all parties to the transaction impartially and fairly;
- May, with the parties' written consent, appoint a different license holder associated with the broker to each party (owner and buyer) to communicate with, provide opinions and advice to, and carry out the instructions of each party to the transaction.
- Must not, unless specifically authorized in writing to do so by the party, disclose:
  - that the owner will accept a price less than the written asking price;
  - that the buyer/tenant will pay a price greater than the price submitted in a written offer; and
  - any confidential information or any other information that a party specifically instructs the broker in writing not to disclose, unless required to do so by law.

**AS SUBAGENT:** A license holder acts as a subagent when aiding a buyer in a transaction without an agreement to represent the buyer. A subagent can assist the buyer but does not represent the buyer and must place the interests of the owner first.

### TO AVOID DISPUTES, ALL AGREEMENTS BETWEEN YOU AND A BROKER SHOULD BE IN WRITING AND CLEARLY ESTABLISH:

- The broker's duties and responsibilities to you, and your obligations under the representation agreement.
- Who will pay the broker for services provided to you, when payment will be made and how the payment will be calculated.

**LICENSE HOLDER CONTACT INFORMATION:** This notice is being provided for information purposes. It does not create an obligation for you to use the broker's services. Please acknowledge receipt of this notice below and retain a copy for your records.

STRANSKY, STEPHEN MICHAEL	481714	stephen@stranskyproperties.com	210-254-7700
Licensed Broker /Broker Firm Name or Primary Assumed Business Name	License No.	Email	Phone
Designated Broker of Firm	License No.	Email	Phone
Licensed Supervisor of Sales Agent/ Associate	License No.	Email	Phone
Sales Agent/Associate's Name	License No.	Email	Phone

Buyer/Tenant/Seller/Landlord Initials

Date